


# 地積実測図

縮尺 1 : 250

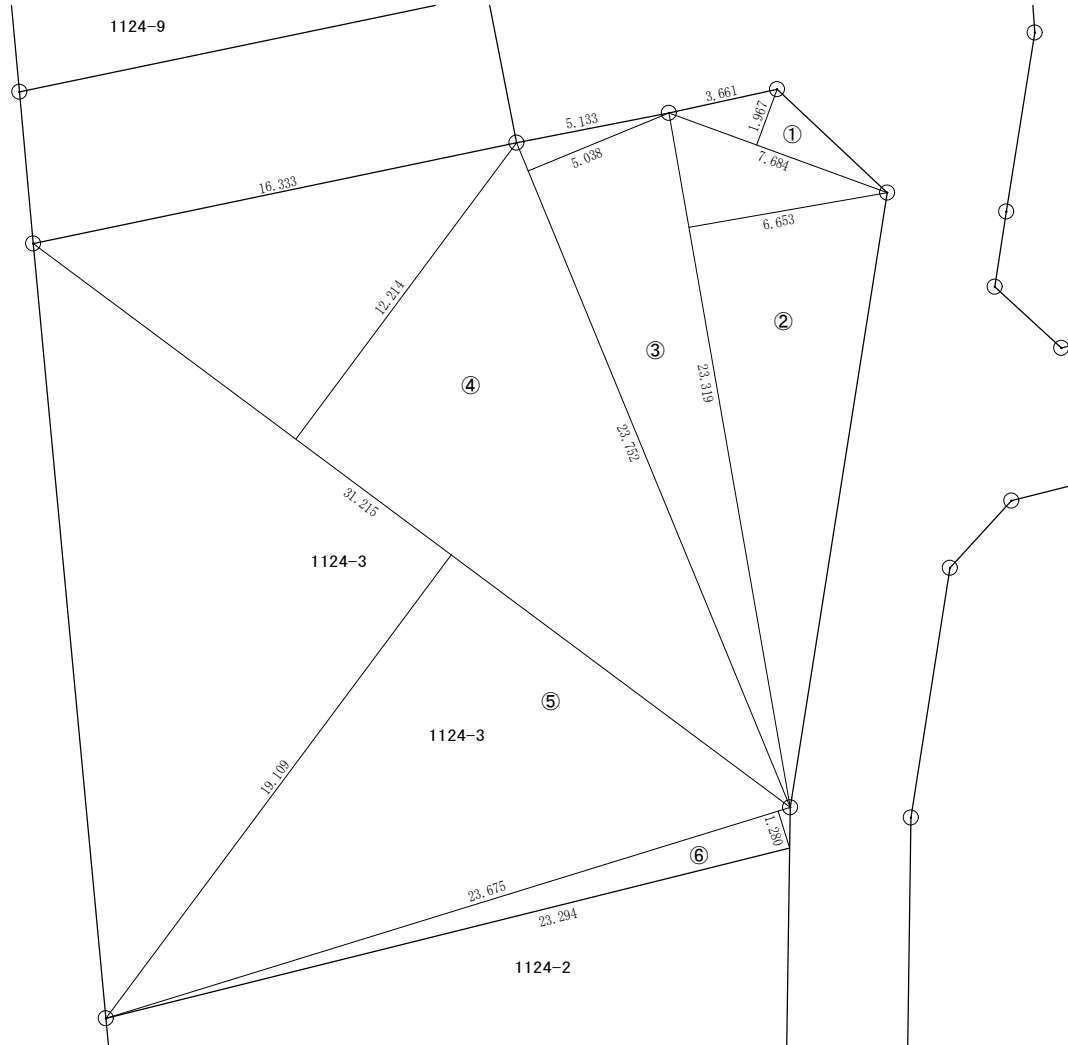

# 平面図

縮尺 1 : 750



地番	1124-3		
符号	底辺	高さ	倍面積
①	7.684	1.967	15.114428
②	23.319	6.653	155.141307
③	23.752	5.038	119.662576
④	31.215	12.214	381.260010
⑤	31.215	19.109	596.487435
⑥	23.675	1.280	30.304000
	合計		1297.969756
	面積		648.9848780
	地積		648.98㎡